


I.H. 45

- ① 1 1/4" VALVE BOX, PROVIDE DRAIN DOWN CAPABILITIES IN BOX. TRANSITION TO "K" SOFT COPPER IN VALVE BOX. LOOP WATER PIPING UNDER SLAB.
- ② 3/4" HOSE BIBBS
- ③ 4" SEWER PVC

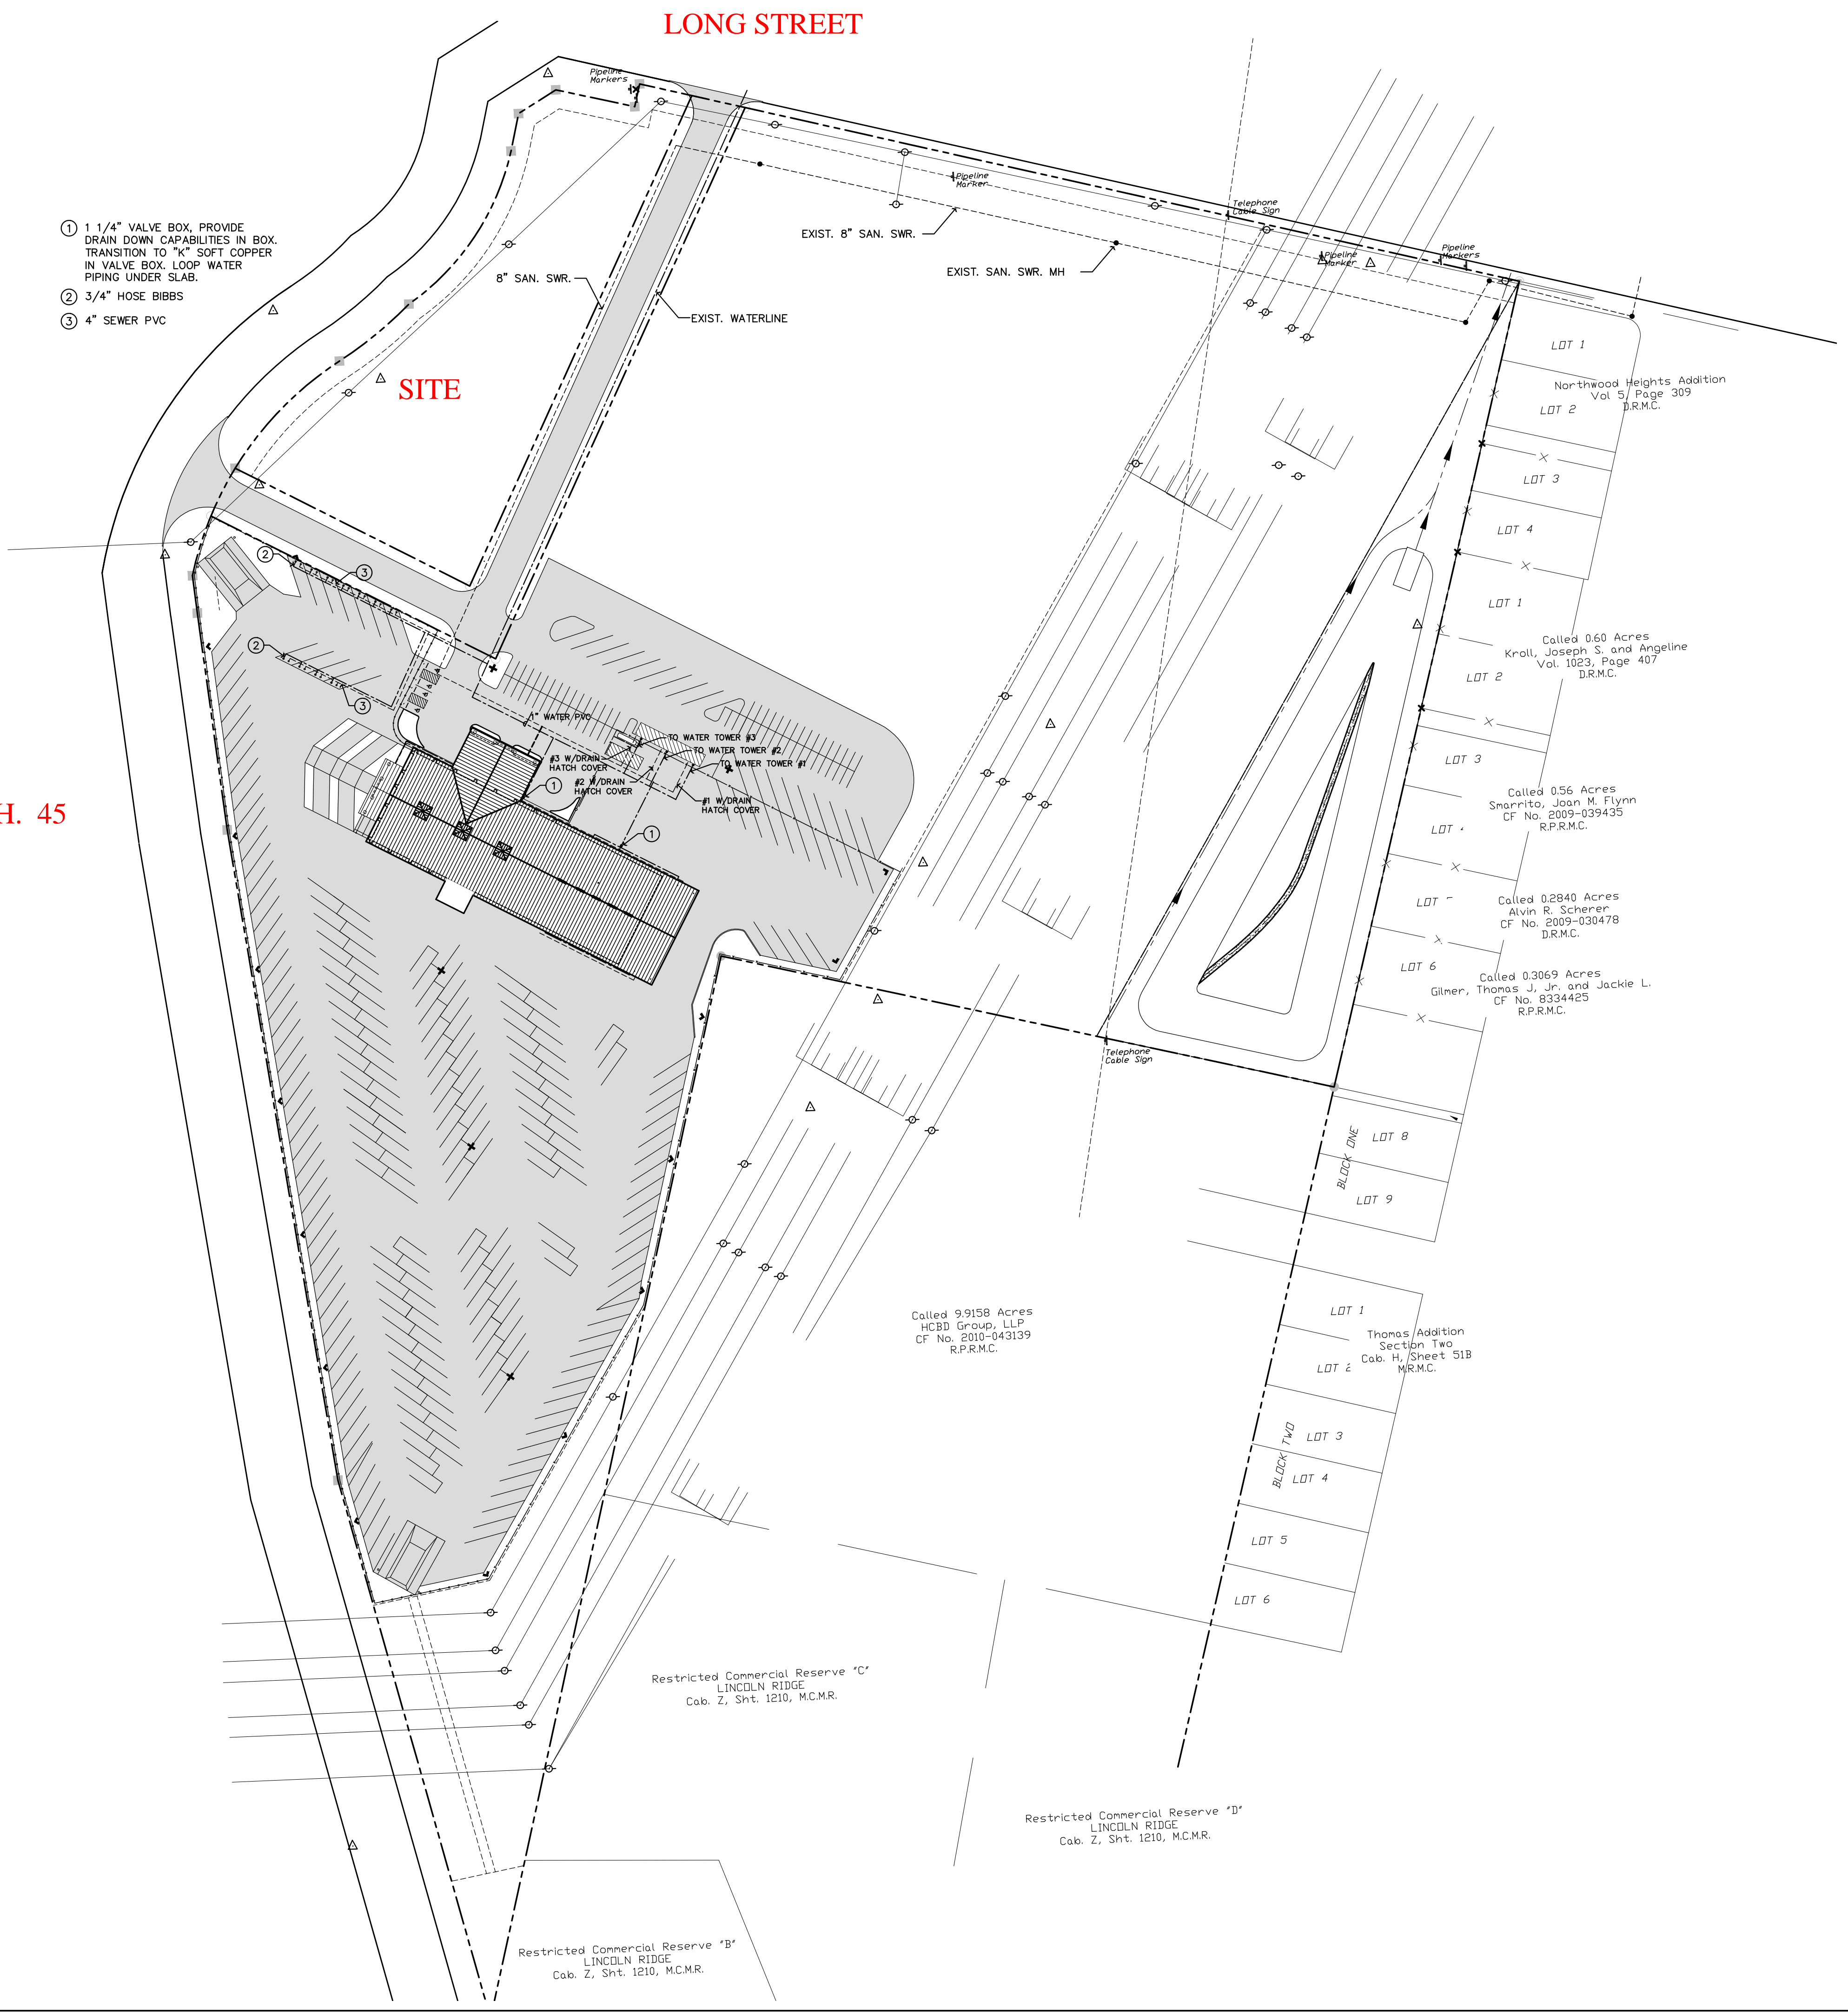

DRAWN BY	CHECKED BY	
REVISIONS		
NO	DATE	DESCRIPTION

--	--	--

HOLIDAY WORLD - WILLIS, TX
PROPOSED R.V. SALES CENTER
WILLIS, TEXAS

--

GANT ARCHITECTS
333 FREEPORT
HOUSTON, TEXAS 77015
713.450.1414 / 713.450.2434 F

P-1
OF
05

DATE: JULY 31, 2013

